

PROJECT DESCRIPTION

GENERAL

THIS PROJECT INVOLVES THE CONSTRUCTION OF AN INTERSECTION CONTROL BEACON SIGNAL AT THE INTERSECTION OF U.S. 1 BUS. (BEL AIR ROAD) AND OLD JOPPA ROAD IN HARFORD COUNTY, MARYLAND. U.S. 1 BUS. (BEL AIR ROAD IS ASSUMED TO RUN IN A NORTH-SOUTH DIRECTION.

INTERSECTION OPERATION

THE INTERSECTION WILL OPERATE WITH THE U.S. 1 BUS. (BEL AIR ROAD) APPROACHES FLASHING YELLOW AND THE OLD JOPPA ROAD APPROACH FLASHING RED.

CONTROLLER REQUIREMENTS

INSTALL A TWO-CIRCUIT FLASHER UNIT WITH PHOTO-CELL, DIMMER SWITCH AND INTERSECTION MONITOR WITH BATTERY BACKUP FOR PHONE DROP HOUSED IN A NEMA SIZE '6' BASE MOUNTED CABINET.

PHONE DROP

UPON COMPLETION OF THIS PROJECT, THE CONTRACTOR SHALL NOTIFY MR. ROBERT SNYDER OF SHA AT (410) 787-7635 TO ARRANGE FOR THE PHONE LINE INSTALLATION. THE CONTRACTOR IS TO PROVIDE MR. SNYDER THE NEAREST STREET ADDRESS, ZIP CODE, AND PHONE NUMBER.

MAINTENANCE OF TRAFFIC

THE FOLLOWING TRAFFIC CONTROL STANDARDS SHALL BE REFERENCED FOR THE PROJECT. ADDITIONAL TRAFFIC CONTROL STANDARDS MAYBE USED AS DIRECTED BY THE ENGINEER.

STANDARD NO. MD-104.03-01 (SHOULDER WORK)

STANDARD NO. MD-104.03-03 (LEFT LANE CLOSURE)

STANDARD NO. MD-104.03-05 (RIGHT LANE CLOSURE)

PROJECT CONTACTS

THE CONTACT PERSONS FOR SHA ARE AS FOLLOWS:

MR. RANDALL SCOTT
ASSISTANT DISTRICT ENGINEER - TRAFFIC
PHONE: (410) 321-2781/2785

MR. MIKE PASQUARIELLO
ASST. DISTRICT UTILITY ENGINEER
PHONE: (410) 321-2841

MR. STEVE MARCISZEWSKI
ASSISTANT DISTRICT ENGINEER - MAINTENANCE
PHONE: (410) 321-2761

MR. RICHARD L. DAFF, SR.
CHIEF, TRAFFIC OPERATIONS DIVISION
PHONE: (410) 787-7630

EQUIPMENT LIST "A"

A. EQUIPMENT TO BE SUPPLIED BY THE SHA

ITEM NO.	QUANTITY	DESCRIPTION
9086	1 EACH	TWO CIRCUIT FLASHER UNIT WITH PHOTOCELL, DIMMER SWITCH AND INTERSECTION MONITOR WITH BATTERY BACK-UP FOR PHONE DROP HOUSED IN A NEMA SIZE '6' BASE MOUNTED CABINET.
9571	23 S.F.	SHEET ALUMINUM SIGNS TO CONSIST OF : - 1 EACH D-3(1) SIGN (VARIABLE x 16 IN.) DUAL FACED - MAST ARM MOUNT - 1 EACH M95-2 SIGN - MAST ARM MOUNT

EQUIPMENT LIST "C"

NO EQUIPMENT TO BE REMOVED AND RETURNED TO SHA

PHASE CHART


	1	2	3	4	5	6	7
	(Y)	(Y)	(Y)	(Y)	(Y)	(R)	(R)
FLASHING OPERATION	FL/Y	FL/Y	FL/Y	FL/Y	FL/Y	FL/R	FL/R

EQUIPMENT LIST "B"

B. EQUIPMENT TO BE FURNISHED AND/OR INSTALLED BY THE CONTRACTOR

ITEM NO.	QUANTITY	DESCRIPTION
1001	1 EACH	MAINTENANCE OF TRAFFIC
2002	1 C.Y.	TEST PIT EXCAVATION
5005	15 L.F.	24 INCH HEAT APPLIED WHITE PERMANENT PREFORMED THERMOPLASTIC PAVEMENT MARKINGS
8001	7 EACH	12 INCH LED SIGNAL HEAD SECTION
8018	1 EACH	MAST ARM POLE & 70 FT MAST ARM ANY 'T' DIMENSION
8033	55 L.F.	SCHEDULE 80 RIGID PVC CONDUIT UP TO 4 INCHES - SLOTTED
8034	95 L.F.	SCHEDULE 80 RIGID PVC CONDUIT UP TO 4 INCHES - TRENCHED
8038	23 S.F.	INSTALL OVERHEAD OR GROUND MOUNTED SIGN
8040	30 L.F.	NO. 6 A.W.G. STRANDED BARE COPPER GROUND WIRE
8042	1 EACH	METERED SERVICE PEDESTAL EMBEDDED
8044	65 L.F.	ELECTRICAL CABLE - 1 CONDUCTOR NO. 4 A.W.G - THHN/THWN
8046	1 EACH	FURNISH AND INSTALL ELECTRICAL HANDHOLE
8055	75 L.F.	ELECTRICAL CABLE - 5 CONDUCTOR (NO. 14 A.W.G)
8056	335 L.F.	ELECTRICAL CABLE - 7 CONDUCTOR (NO. 14 A.W.G)
8064	1 EACH	INSTALL CONTROLLER AND CABINET - BASE MOUNT

WIRING DIAGRAM

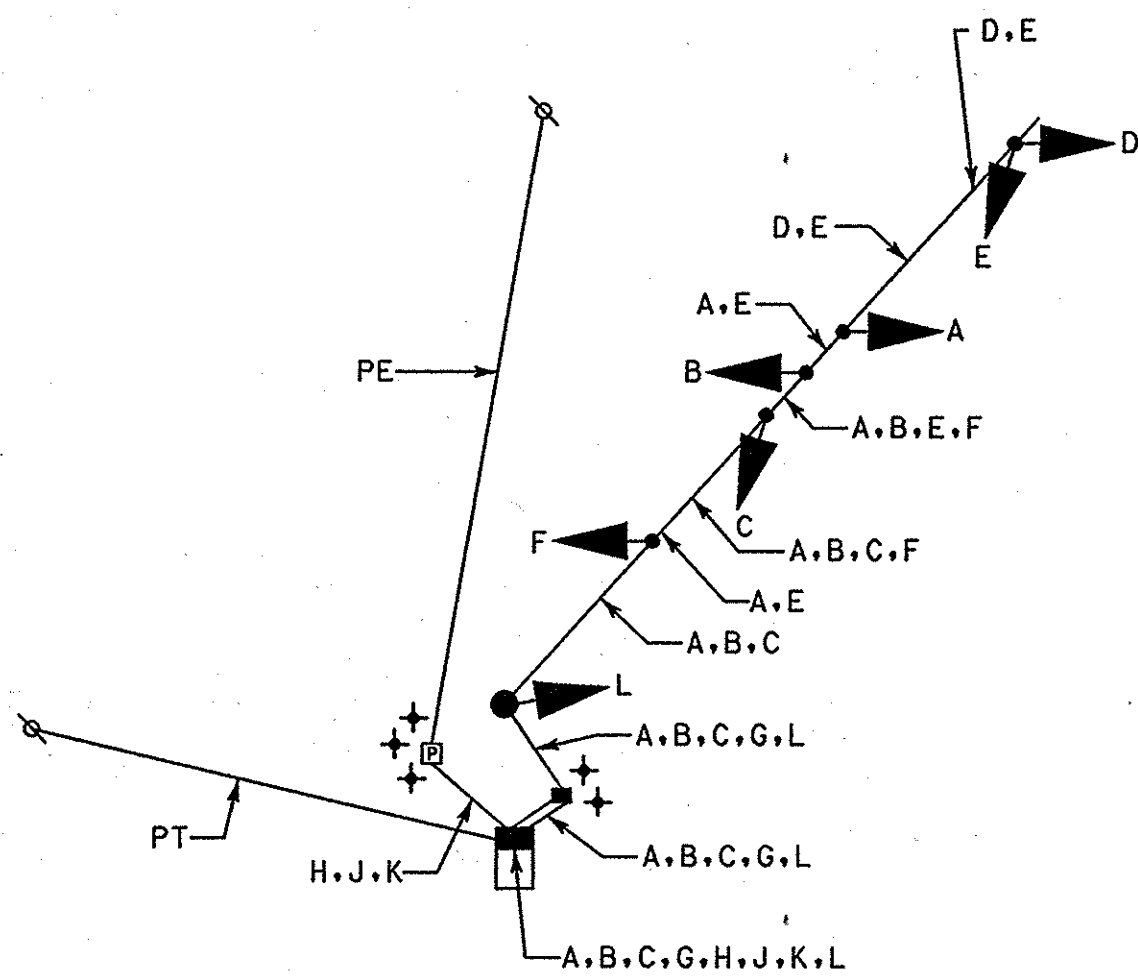

WIRING KEY

A, B, C, D, E, F, G, H, J, K, L
7-CONDUCTOR ELECTRICAL CABLE (NO. 14 A.W.G.)
5-CONDUCTOR ELECTRICAL CABLE (NO. 14 A.W.G.)
STRANDED BARE COPPER GROUND WIRE (NO. 6 A.W.G.)

H, J, K
1-CONDUCTOR ELECTRICAL CABLE (NO. 4 A.W.G.)


PT - PROPOSED UNDERGROUND TELEPHONE SERVICE

PE - PROPOSED UNDERGROUND ELECTRICAL SERVICE

+ - 3/4 IN. X 10 FT. GROUND ROD

DIMENSION DIAGRAM

SCALE: 1"=10'

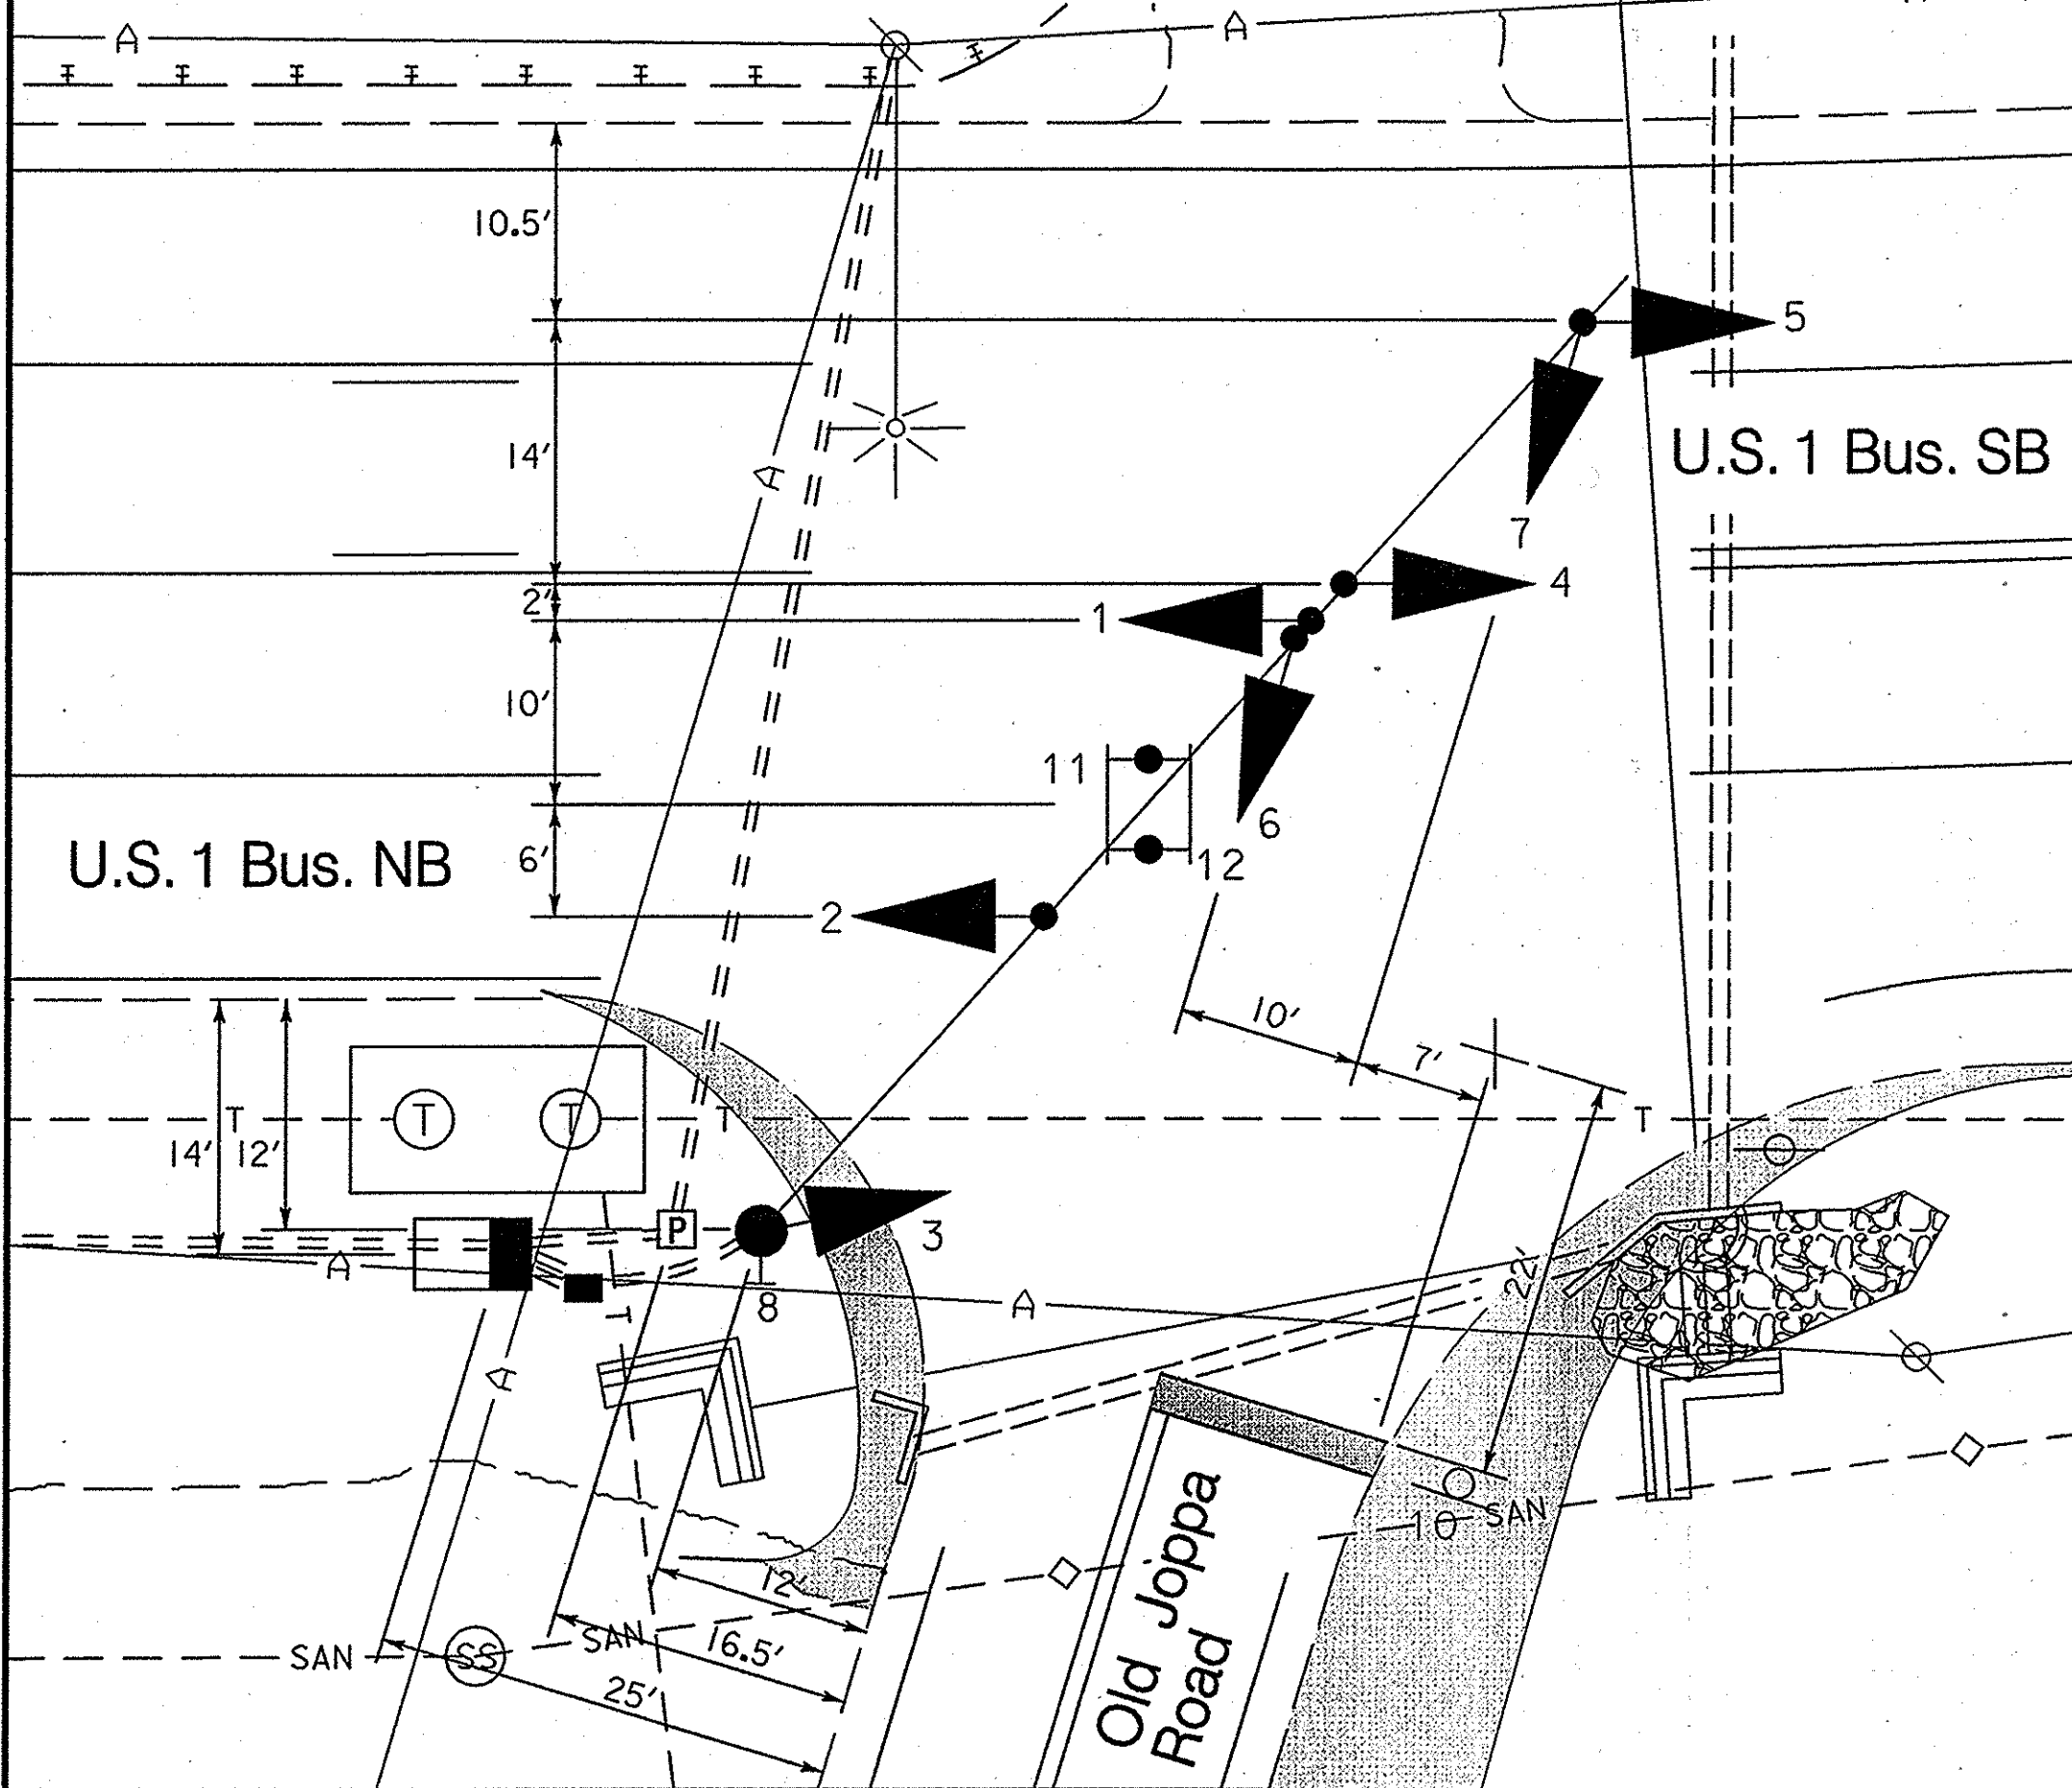

REVISION NO. 1
ADD SIGNAL HEAD TO
MAST ARM POLE 7/16/2007



STATE OF MARYLAND
DEPARTMENT OF TRANSPORTATION
STATE HIGHWAY ADMINISTRATION
OFFICE OF TRAFFIC & SAFETY
TRAFFIC ENGINEERING DESIGN DIVISION
U.S. Bus. 1 (Belair Road) and Old Joppa Road

GENERAL INFORMATION SHEET

SCALE NONE DATE April 4, 2007 CONTRACT NO. AT9125185

DESIGNED BY S. Bloss COUNTY Harford

DRAWN BY S. Bloss LOGMILE

CHECKED BY N. Leary TMS NO. 1053

FAP NO. TOD NO.

TS NO. DRAWING - OF SHEET NO. 2 OF 2



Whitman, Reardon and Associates, LLP
Engineers, Architects and Planners

801 South Caroline Street
Baltimore, Maryland 21201
410-235-3450

PLOTTED: 07-16-2007
FILE: m:\31556-078\cadd\p5SG-N002_1053.dgn